



INGRESSO CARRAIO



INGRESSO PEDONALE

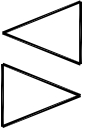

INGRESSO PEDONALE

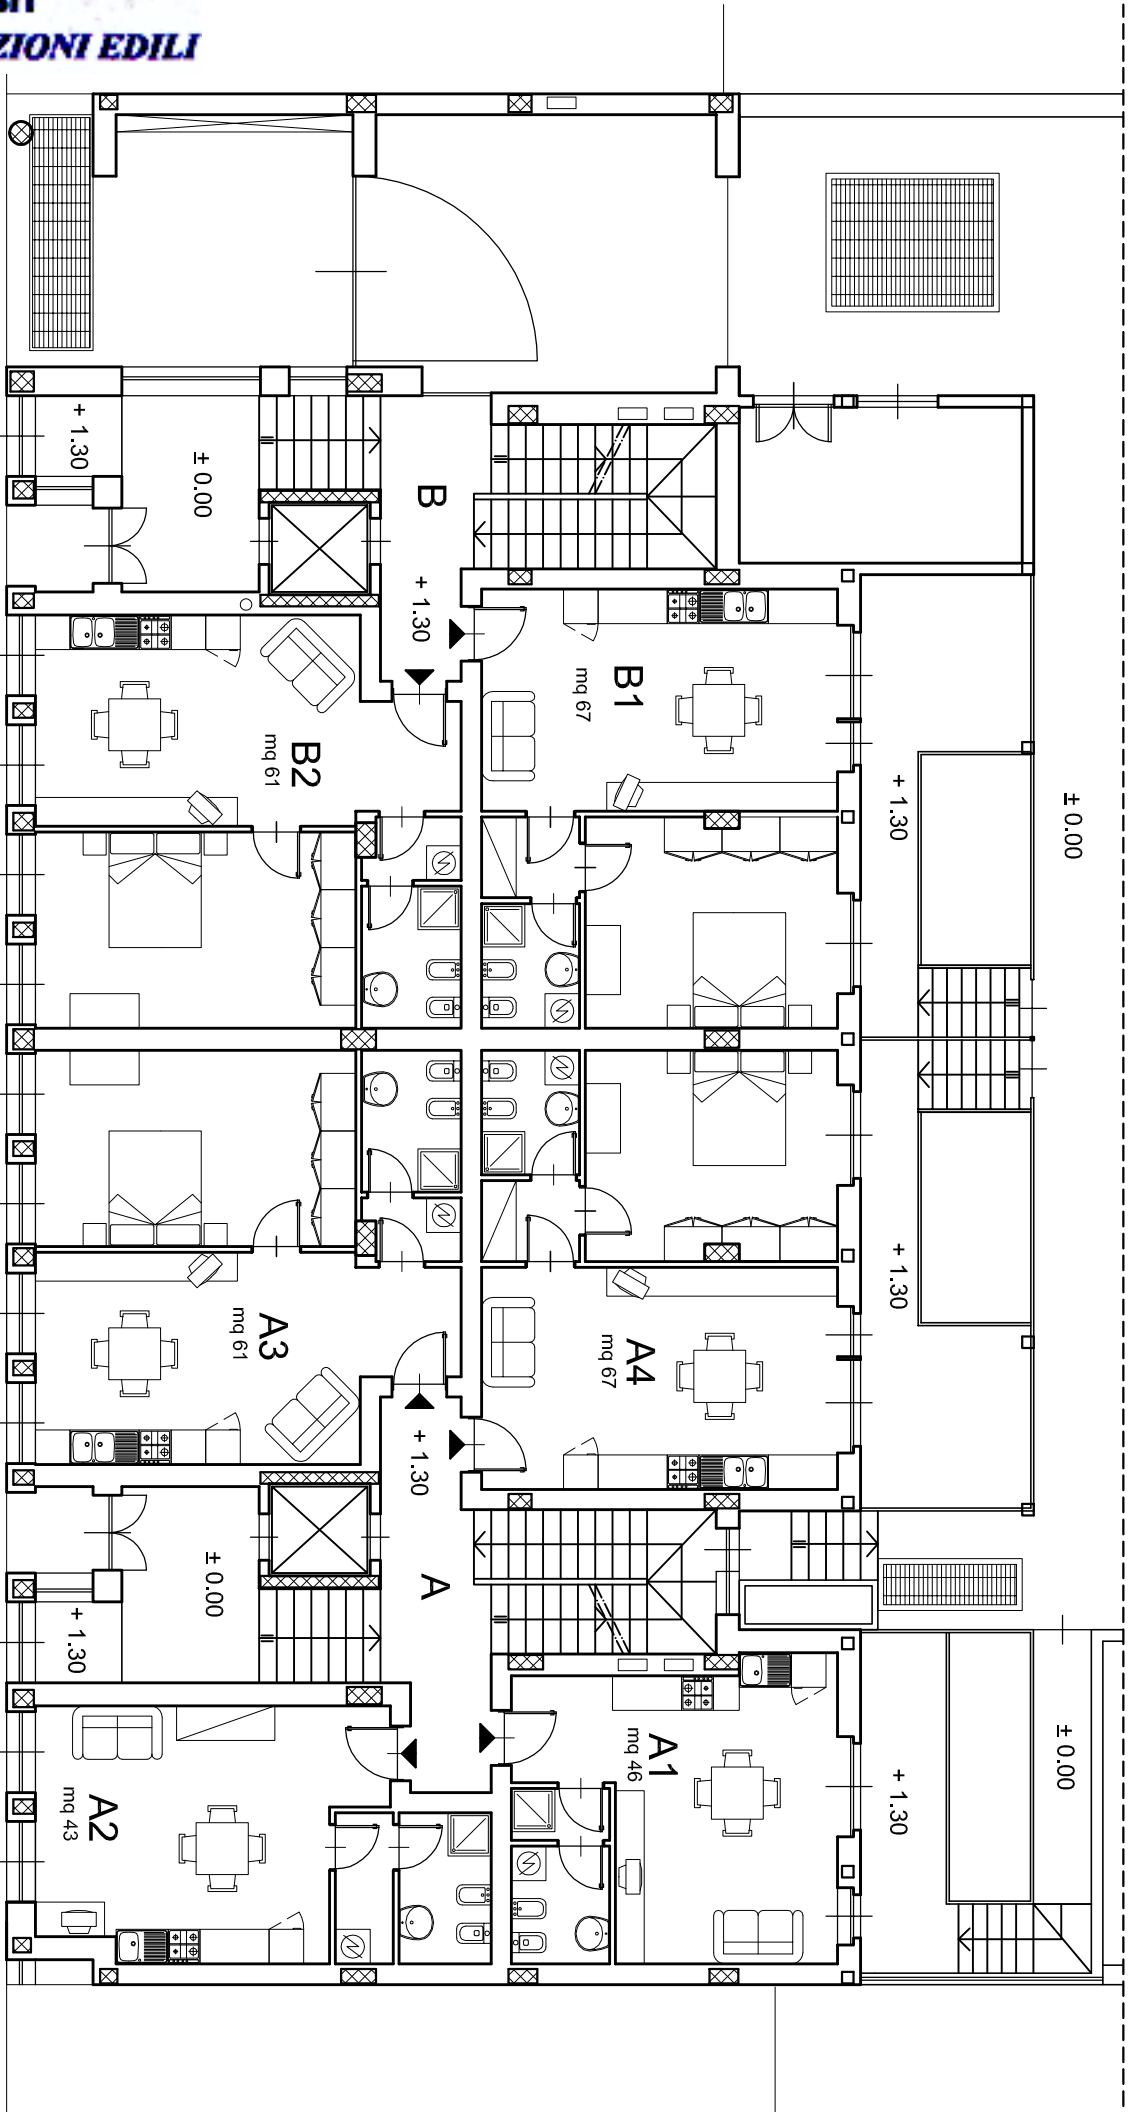

± 0.00

± 0.00

+ 1.30

+ 1.30

+ 1.30

B1  
mq 67

A4  
mq 67

A1  
mq 46

B2  
mq 61

A3  
mq 61

A2  
mq 43

± 0.00

± 0.00

+ 1.30

+ 1.30

B

A

+ 1.30

+ 1.30